


BEHEKO SOLAIRUA

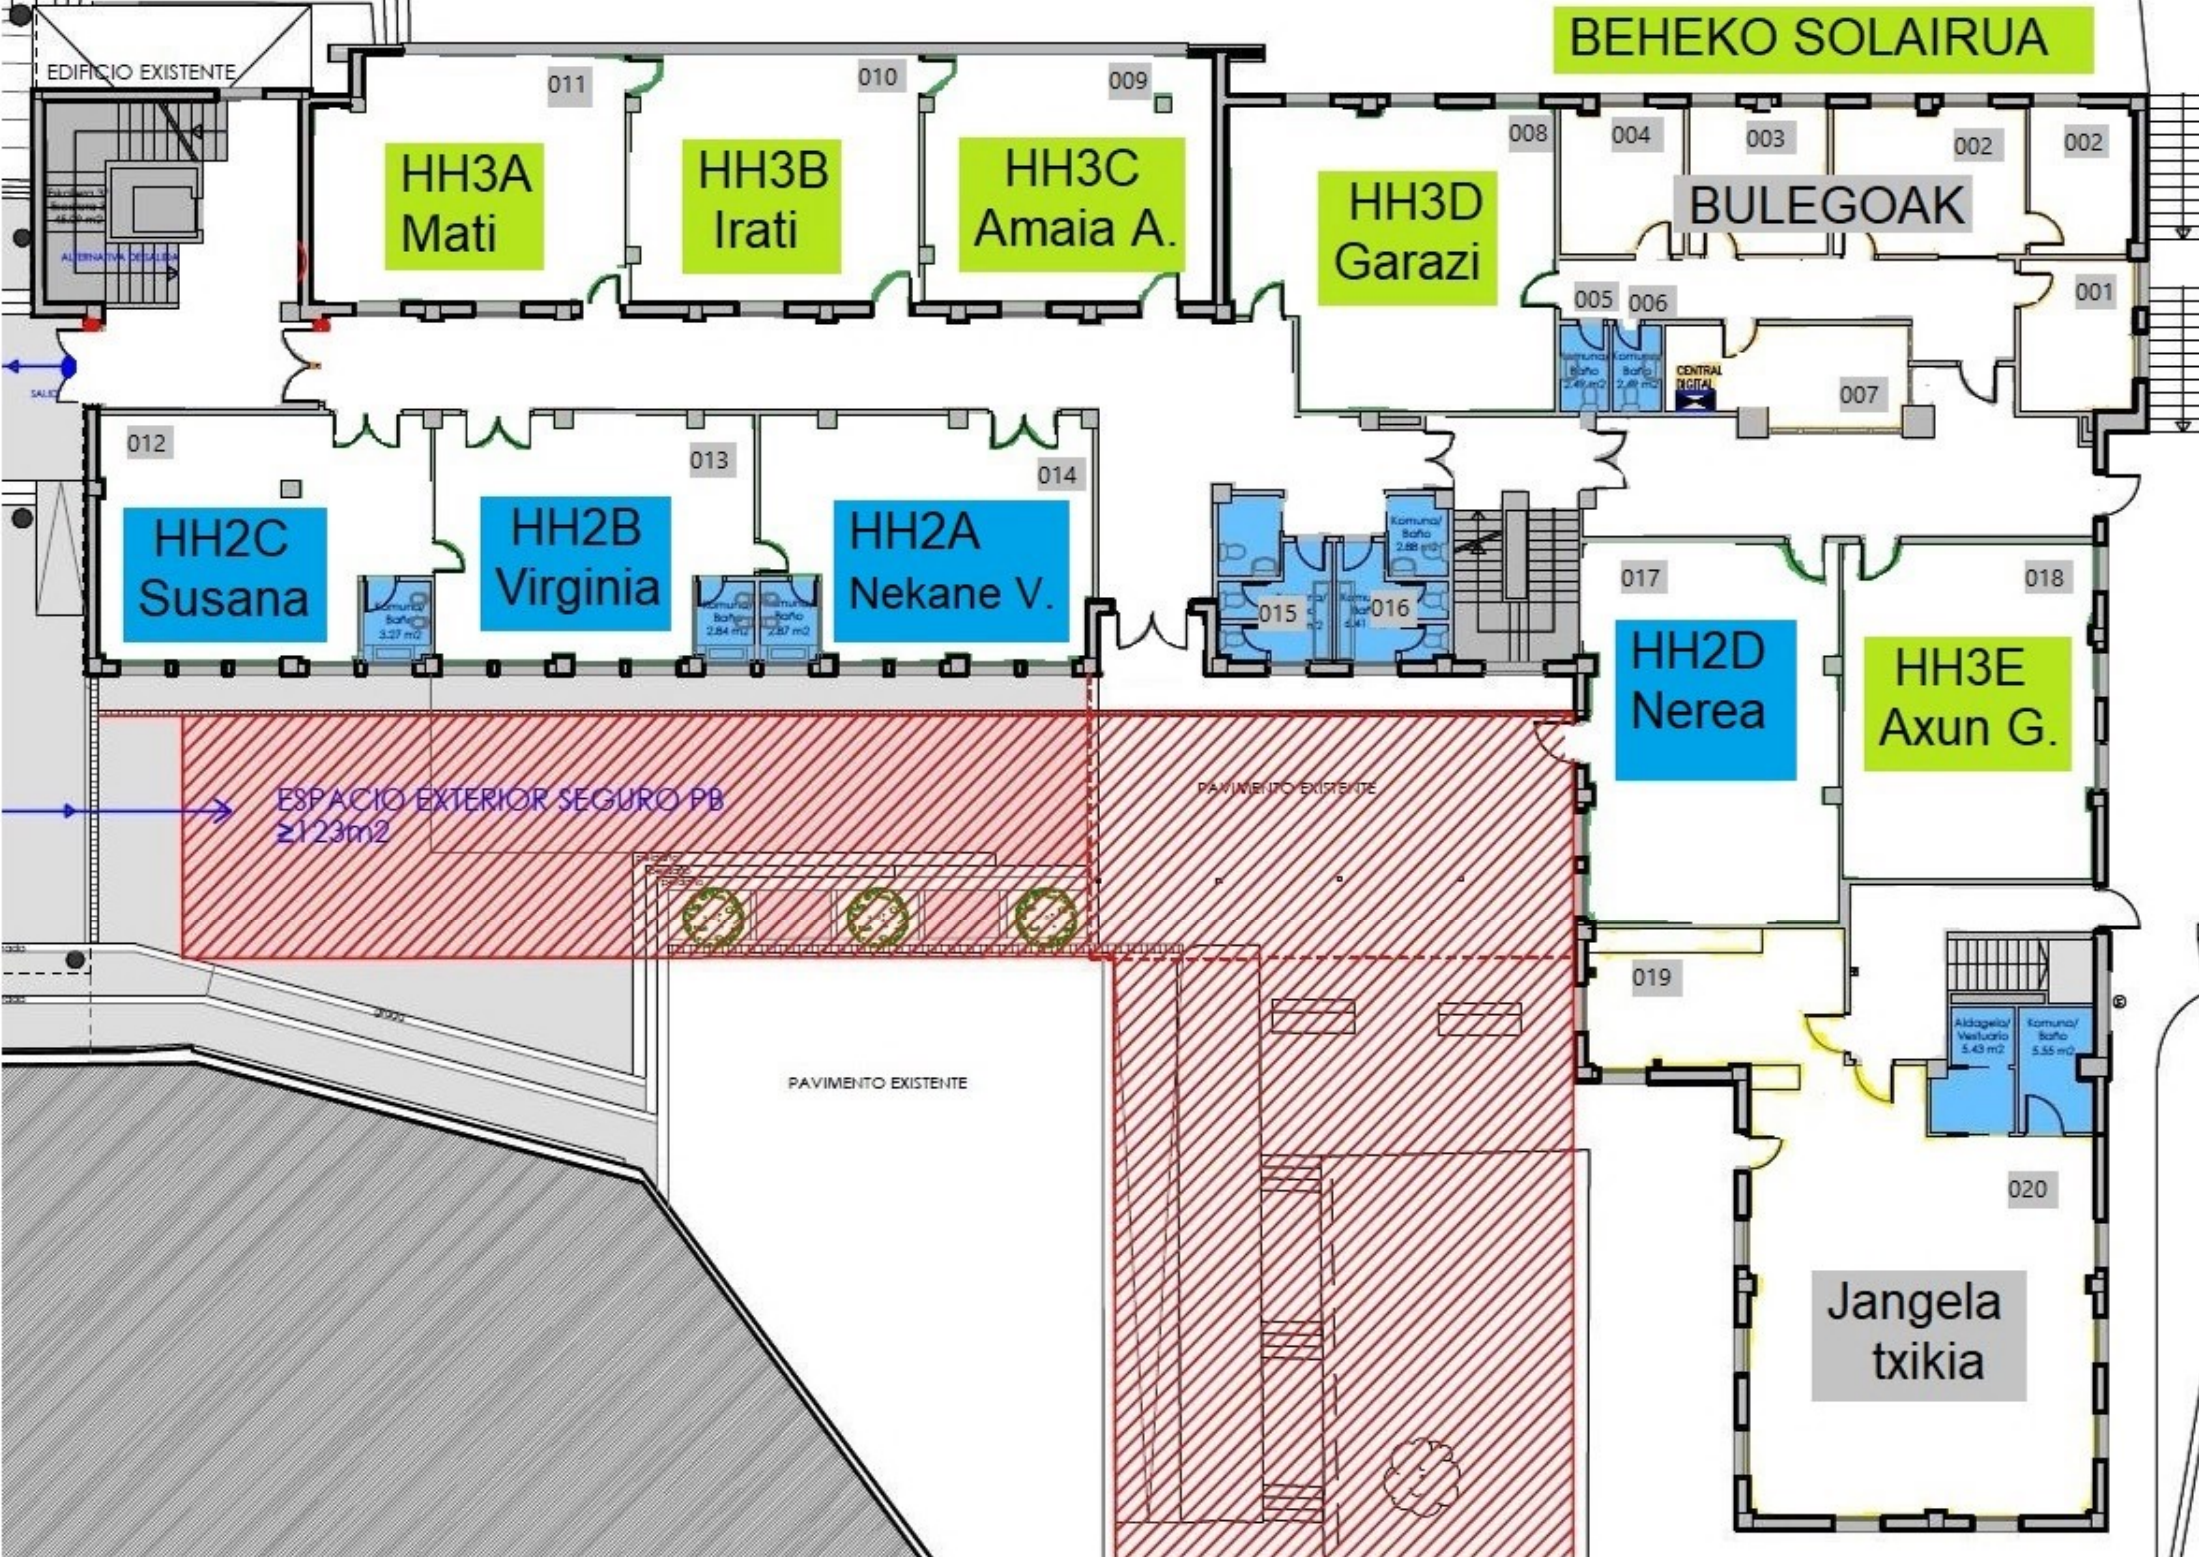

HH3A  
Mati

HH3B  
Irati

HH3C  
Amaia A.

HH3D  
Garazi

BULEGOAK

HH2C  
Susana

HH2B  
Virginia

HH2A  
Nekane V.

HH2D  
Nerea

HH3E  
Axun G.

ESPACIO EXTERIOR SEGURO PB  
≥123m<sup>2</sup>

PAVIMENTO EXISTENTE

PAVIMENTO EXISTENTE

Jangela  
txikia

EDIFICIO EXISTENTE

ALTERNATIVA DE SALIDA

SALE

012

013

014

008

004

003

002

002

005

006

001

007

015

016

017


018

019

020

1.SOLAIRUA



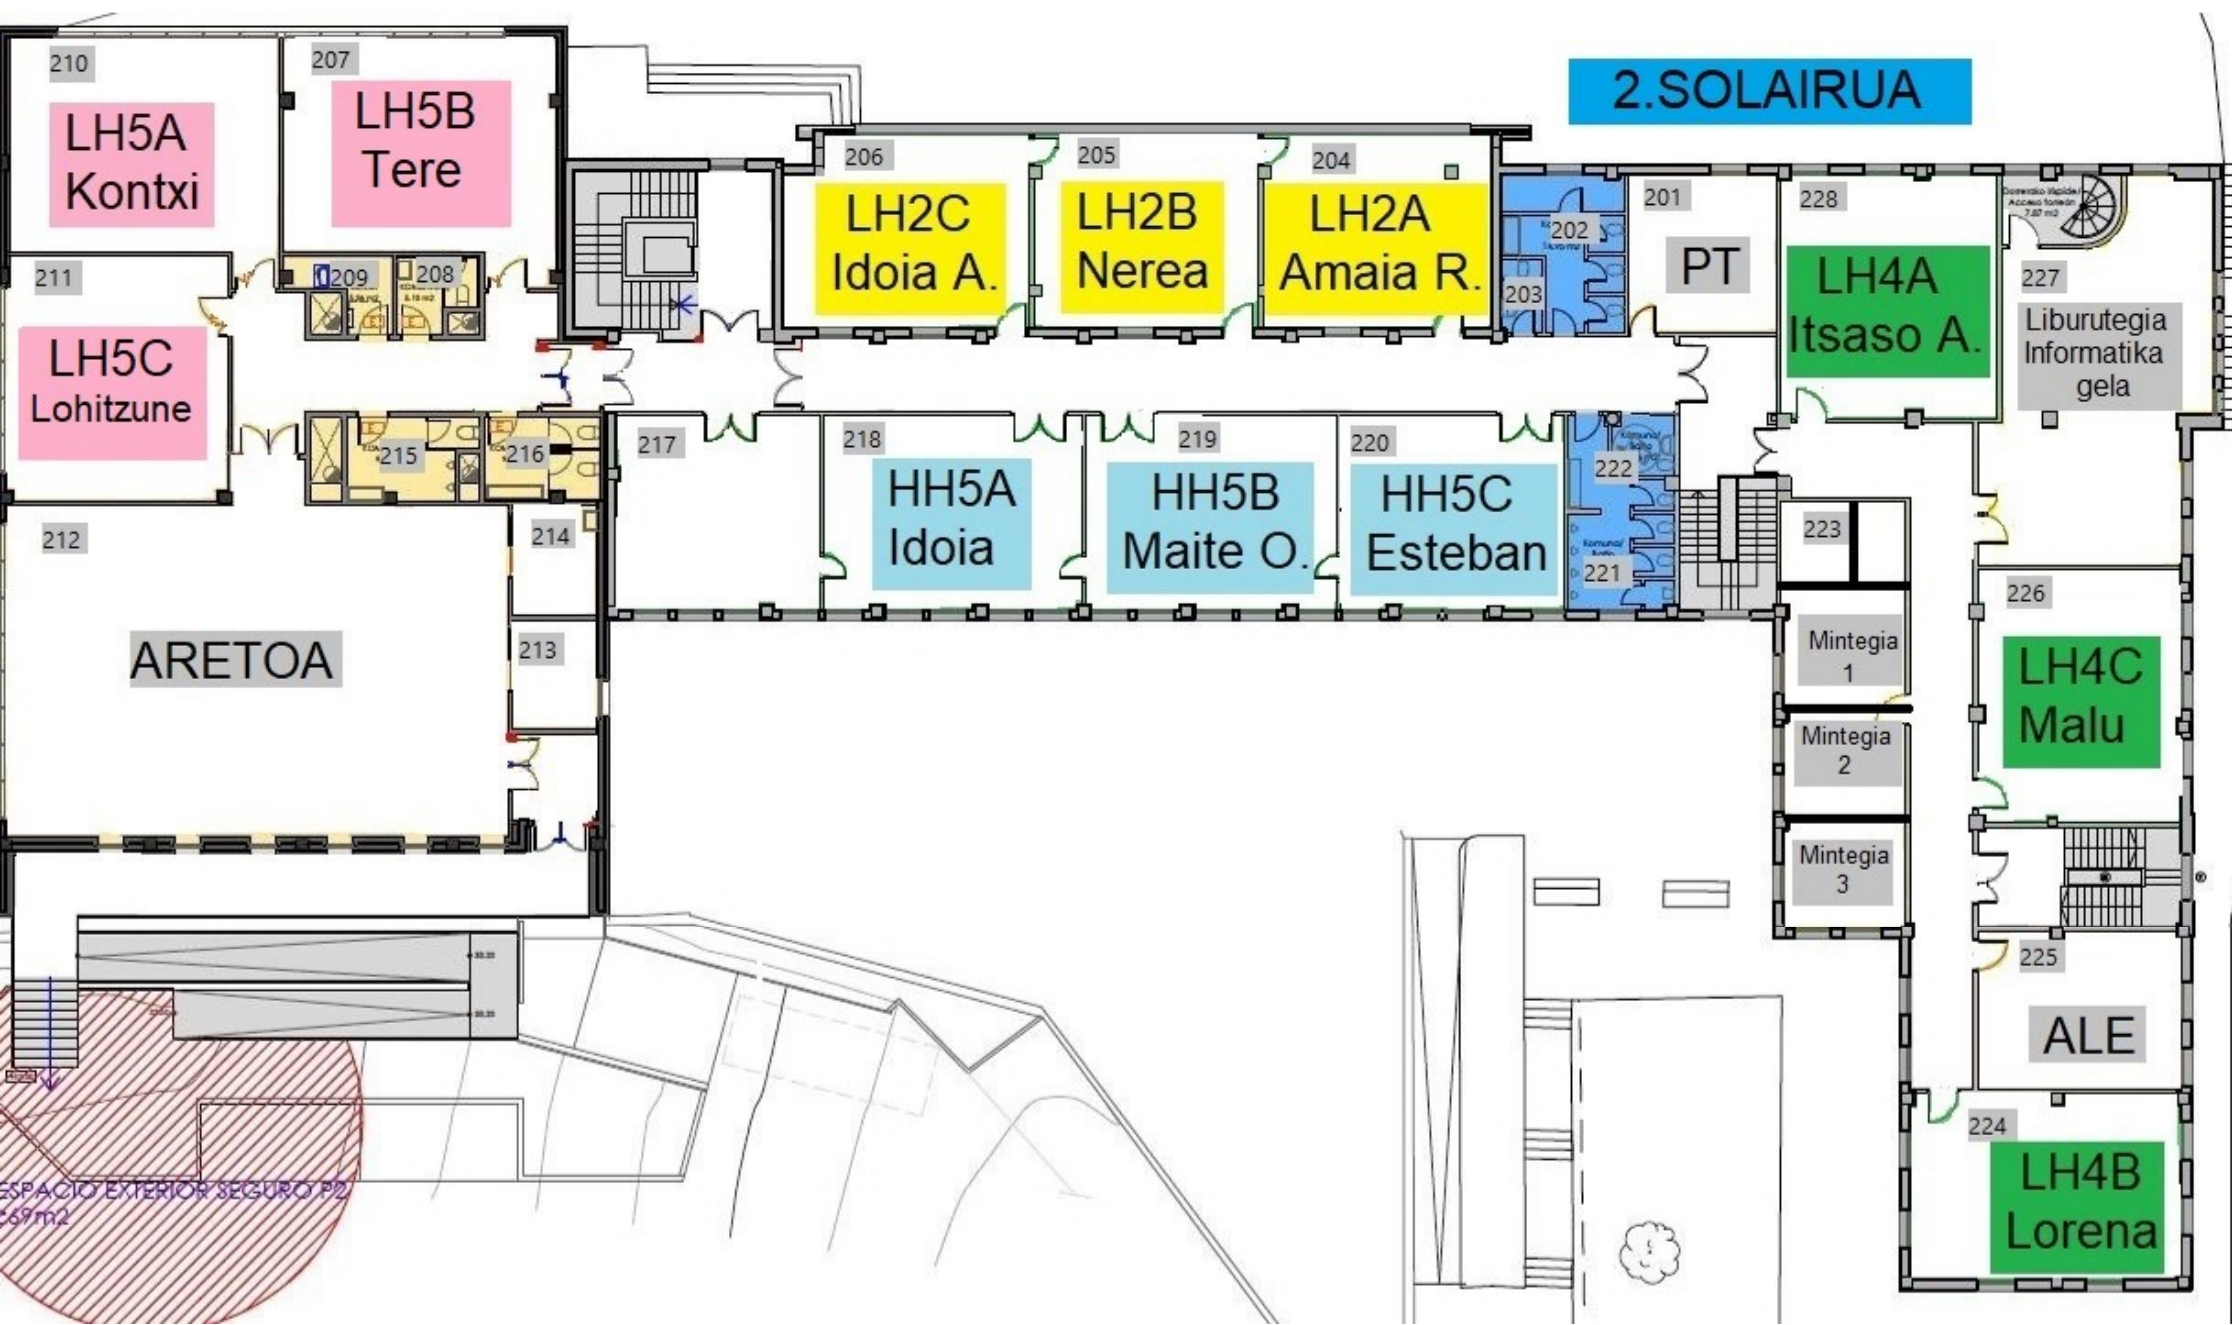

2. SOLAIRUA

LH5A  
Kontxi

LH5B  
Tere

LH5C  
Lohitzune

LH2C  
Idoia A.

LH2B  
Nerea

LH2A  
Amaia R.

PT

LH4A  
Itsaso A.

227  
Liburutegia  
Informatika  
gela

HH5A  
Idoia

HH5B  
Maite O.

HH5C  
Esteban

ARETOA

223

Mintegia  
1

Mintegia  
2

Mintegia  
3

LH4C  
Malu

ALE

LH4B  
Lorena

ESPACIO EXTERIOR SEGURO P2  
669m2